

WINDOW SCHEDULE

FIRST FLOOR							
#	TYPE	LOCATION	SIZE	FRAME	OPERATION	DETAIL	COMMENTS
101	A.1	ADMIN. BUILDING	3'-8" X 6'-10 7/8"	ALUMINUM	FIXED	14 - 16 / A-10	
102	A.1	ADMIN. BUILDING	3'-8" X 6'-10 7/8"	ALUMINUM	FIXED	14 - 16 / A-10	
103	A.1	ADMIN. BUILDING	3'-8" X 6'-10 7/8"	ALUMINUM	FIXED	14 - 16 / A-10	
104	A.1	ADMIN. BUILDING	3'-8" X 6'-10 7/8"	ALUMINUM	FIXED	14 - 16 / A-10	
105	A.1	ADMIN. BUILDING	3'-8" X 6'-10 7/8"	ALUMINUM	FIXED	14 - 16 / A-10	
106	A.1	ADMIN. BUILDING	3'-8" X 6'-10 7/8"	ALUMINUM	FIXED	14 - 16 / A-10	
107	B.1	ADMIN. BUILDING	6'-8" X 10'-0 3/8"	ALUMINUM	FIXED	1,2,13,&7 / A-10 (ALL SIM.)	
108	C.1	SHORT TERM RES. (CRISIS)	4'-0" X 10'-0 3/8"	ALUMINUM	FIXED	19 - 23 / A-10	
109	C.1	SHORT TERM RES. (CRISIS)	4'-0" X 10'-0 3/8"	ALUMINUM	FIXED	19 - 23 / A-10	
110	C.2	SHORT TERM RES. (CRISIS)	5'-4" X 10'-0 3/8"	ALUMINUM	FIXED	19 - 23 / A-10	
111	A.2	SHORT TERM RES. (CRISIS)	4'-0" X 6'-10 7/8"	ALUMINUM	FIXED	14 - 16 / A-10	
112	A.2	SHORT TERM RES. (CRISIS)	4'-0" X 6'-10 7/8"	ALUMINUM	FIXED	14 - 16 / A-10	
113	A.2	SHORT TERM RES. (CRISIS)	4'-0" X 6'-10 7/8"	ALUMINUM	FIXED	14 - 16 / A-10	
114	A.2	SHORT TERM RES. (CRISIS)	4'-0" X 6'-10 7/8"	ALUMINUM	FIXED	14 - 16 / A-10	
115	A.2	SHORT TERM RES. (CRISIS)	4'-0" X 6'-10 7/8"	ALUMINUM	FIXED	14 - 16 / A-10	
116	A.2	SHORT TERM RES. (CRISIS)	4'-0" X 6'-10 7/8"	ALUMINUM	FIXED	14 - 16 / A-10	
117	A.2	SHORT TERM RES. (CRISIS)	4'-0" X 6'-10 7/8"	ALUMINUM	FIXED	14 - 16 / A-10	
118	A.2	SHORT TERM RES. (CRISIS)	4'-0" X 6'-10 7/8"	ALUMINUM	FIXED	14 - 16 / A-10	
119	A.2	SHORT TERM RES. (CRISIS)	4'-0" X 6'-10 7/8"	ALUMINUM	FIXED	14 - 16 / A-10	
120	N/A						
121	N/A						
122	C.2	LONG TERM BLDG NO.1 (G.R.O.P.)	5'-4" X 10'-0 3/8"	ALUMINUM	FIXED	19 - 23 / A-10	
123	C.2	LONG TERM BLDG NO.1 (G.R.O.P.)	5'-4" X 10'-0 3/8"	ALUMINUM	FIXED	19 - 23 / A-10	
124	A.2	LONG TERM BLDG NO.1 (G.R.O.P.)	4'-0" X 6'-10 7/8"	ALUMINUM	FIXED	14 - 16 / A-10	
125	A.2	LONG TERM BLDG NO.1 (G.R.O.P.)	4'-0" X 6'-10 7/8"	ALUMINUM	FIXED	14 - 16 / A-10	
126	A.2	LONG TERM BLDG NO.1 (G.R.O.P.)	4'-0" X 6'-10 7/8"	ALUMINUM	FIXED	14 - 16 / A-10	
127	A.2	LONG TERM BLDG NO.1 (G.R.O.P.)	4'-0" X 6'-10 7/8"	ALUMINUM	FIXED	14 - 16 / A-10	
128	A.2	LONG TERM BLDG NO.1 (G.R.O.P.)	4'-0" X 6'-10 7/8"	ALUMINUM	FIXED	14 - 16 / A-10	
129	A.2	LONG TERM BLDG NO.1 (G.R.O.P.)	4'-0" X 6'-10 7/8"	ALUMINUM	FIXED	14 - 16 / A-10	
130	A.2	LONG TERM BLDG NO.1 (G.R.O.P.)	4'-0" X 6'-10 7/8"	ALUMINUM	FIXED	14 - 16 / A-10	
131	F	LONG TERM BLDG NO.1 (G.R.O.P.)	2'-0" X 4'-0"	ALUMINUM	FIXED	22 & 14 SIM. / A-10	
132	A.2	LONG TERM BLDG NO.2 (B.R.O.P.)	4'-0" X 6'-10 7/8"	ALUMINUM	FIXED	14 - 16 / A-10	
133	A.2	LONG TERM BLDG NO.2 (B.R.O.P.)	4'-0" X 6'-10 7/8"	ALUMINUM	FIXED	14 - 16 / A-10	
134	A.2	LONG TERM BLDG NO.2 (B.R.O.P.)	4'-0" X 6'-10 7/8"	ALUMINUM	FIXED	14 - 16 / A-10	
135	A.2	LONG TERM BLDG NO.2 (B.R.O.P.)	4'-0" X 6'-10 7/8"	ALUMINUM	FIXED	14 - 16 / A-10	
136	C.1	LONG TERM BLDG NO.2 (B.R.O.P.)	4'-0" X 10'-0 3/8"	ALUMINUM	FIXED	19 - 23 / A-10	
137	G	LONG TERM BLDG NO.2 (B.R.O.P.)	6'-8" X 6'-10 7/8"	ALUMINUM	FIXED	14 - 16 / A-10 &1 / A-4	
138	F	LONG TERM BLDG NO.2 (B.R.O.P.)	2'-0" X 4'-0"	ALUMINUM	FIXED	22 & 14 / A-10	
SECOND FLOOR							
201	A.1	ADMIN. BUILDING	3'-8" X 6'-10 7/8"	ALUMINUM	FIXED	14 - 16 / A-10	REMOUNT SHUTTERS, SEE NOTE #3
202	A.1	ADMIN. BUILDING	3'-8" X 6'-10 7/8"	ALUMINUM	FIXED	14 - 16 / A-10	REMOUNT SHUTTERS, SEE NOTE #3
203	A.1	ADMIN. BUILDING	3'-8" X 6'-10 7/8"	ALUMINUM	FIXED	14 - 16 / A-10	REMOUNT SHUTTERS, SEE NOTE #3
204	A.1	ADMIN. BUILDING	3'-8" X 6'-10 7/8"	ALUMINUM	FIXED	14 - 16 / A-10	REMOUNT SHUTTERS, SEE NOTE #3
205	A.1	ADMIN. BUILDING	3'-8" X 6'-10 7/8"	ALUMINUM	FIXED	14 - 16 / A-10	REMOUNT SHUTTERS, SEE NOTE #3
206	A.1	ADMIN. BUILDING	3'-8" X 6'-10 7/8"	ALUMINUM	FIXED	14 - 16 / A-10	REMOUNT SHUTTERS, SEE NOTE #3
207	A.1	ADMIN. BUILDING	3'-8" X 6'-10 7/8"	ALUMINUM	FIXED	14 - 16 / A-10	REMOUNT SHUTTERS, SEE NOTE #3
208	A.1	ADMIN. BUILDING	3'-8" X 6'-10 7/8"	ALUMINUM	FIXED	14 - 16 / A-10	REMOUNT SHUTTERS, SEE NOTE #3
209	A.1	ADMIN. BUILDING	3'-8" X 6'-10 7/8"	ALUMINUM	FIXED	14 - 16 / A-10	REMOUNT SHUTTERS, SEE NOTE #3
210	A.1	ADMIN. BUILDING	3'-8" X 6'-10 7/8"	ALUMINUM	FIXED	14 - 16 / A-10	REMOUNT SHUTTERS, SEE NOTE #3
211	A.1	ADMIN. BUILDING	3'-8" X 6'-10 7/8"	ALUMINUM	FIXED	14 - 16 / A-10	REMOUNT SHUTTERS, SEE NOTE #3
212	A.1	ADMIN. BUILDING	3'-8" X 6'-10 7/8"	ALUMINUM	FIXED	14 - 16 / A-10	REMOUNT SHUTTERS, SEE NOTE #3
213	A.3	SHORT TERM RES. (CRISIS)	4'-0" X 6'-10 7/8"	ALUMINUM	FIXED	14 - 16 SIM., 19 & 20 SIM. / A-10 NO SASH (DUMMY)	
214	A.3	SHORT TERM RES. (CRISIS)	4'-0" X 6'-10 7/8"	ALUMINUM	FIXED	14 - 16 SIM., 19 & 20 SIM. / A-10 NO SASH (DUMMY)	
215	A.2	SHORT TERM RES. (CRISIS)	4'-0" X 6'-10 7/8"	ALUMINUM	FIXED	14 - 16 / A-10	REMOUNT SHUTTERS, SEE NOTE #3
216	A.2	SHORT TERM RES. (CRISIS)	4'-0" X 6'-10 7/8"	ALUMINUM	FIXED	14 - 16 / A-10	REMOUNT SHUTTERS, SEE NOTE #3
217	A.2	SHORT TERM RES. (CRISIS)	4'-0" X 6'-10 7/8"	ALUMINUM	FIXED	14 - 16 / A-10	REMOUNT SHUTTERS, SEE NOTE #3
218	A.2	SHORT TERM RES. (CRISIS)	4'-0" X 6'-10 7/8"	ALUMINUM	FIXED	14 - 16 / A-10	REMOUNT SHUTTERS, SEE NOTE #3
219	A.2	SHORT TERM RES. (CRISIS)	4'-0" X 6'-10 7/8"	ALUMINUM	FIXED	14 - 16 / A-10	REMOUNT SHUTTERS, SEE NOTE #3
220	A.2	SHORT TERM RES. (CRISIS)	4'-0" X 6'-10 7/8"	ALUMINUM	FIXED	14 - 16 / A-10	REMOUNT SHUTTERS, SEE NOTE #3
221	A.2	SHORT TERM RES. (CRISIS)	4'-0" X 6'-10 7/8"	ALUMINUM	FIXED	14 - 16 / A-10	REMOUNT SHUTTERS, SEE NOTE #3
222	A.2	SHORT TERM RES. (CRISIS)	4'-0" X 6'-10 7/8"	ALUMINUM	FIXED	14 - 16 / A-10	REMOUNT SHUTTERS, SEE NOTE #3
223	A.2	SHORT TERM RES. (CRISIS)	4'-0" X 6'-10 7/8"	ALUMINUM	FIXED	14 - 16 / A-10	REMOUNT SHUTTERS, SEE NOTE #3
224	A.2	SHORT TERM RES. (CRISIS)	4'-0" X 6'-10 7/8"	ALUMINUM	FIXED	14 - 16 / A-10	REMOUNT SHUTTERS, SEE NOTE #3
225	A.2	SHORT TERM RES. (CRISIS)	4'-0" X 6'-10 7/8"	ALUMINUM	FIXED	14 - 16 / A-10	REMOUNT SHUTTERS, SEE NOTE #3
227	A.2	SHORT TERM RES. (CRISIS)	4'-0" X 6'-10 7/8"	ALUMINUM	FIXED	14 - 16 / A-10	REMOUNT SHUTTERS, SEE NOTE #3
228	A.2	SHORT TERM RES. (CRISIS)	4'-0" X 6'-10 7/8"	ALUMINUM	FIXED	14 - 16 / A-10	REMOUNT SHUTTERS, SEE NOTE #3
SECOND FLOOR							
229	A.2	SHORT TERM RES. (CRISIS)	4'-0" X 6'-10 7/8"	ALUMINUM	FIXED	14 - 16 / A-10	REMOUNT SHUTTERS, SEE NOTE #3
230	A.2	SHORT TERM RES. (CRISIS)	4'-0" X 6'-10 7/8"	ALUMINUM	FIXED	14 - 16 / A-10	REMOUNT SHUTTERS, SEE NOTE #3
231	A.2	SHORT TERM RES. (CRISIS)	4'-0" X 6'-10 7/8"	ALUMINUM	FIXED	14 - 16 / A-10	REMOUNT SHUTTERS, SEE NOTE #3
232	A.2	SHORT TERM RES. (CRISIS)	4'-0" X 6'-10 7/8"	ALUMINUM	FIXED	14 - 16 / A-10	REMOUNT SHUTTERS, SEE NOTE #3
233	A.2	SHORT TERM RES. (CRISIS)	4'-0" X 6'-10 7/8"	ALUMINUM	FIXED	14 - 16 / A-10	REMOUNT SHUTTERS, SEE NOTE #3
234	A.2	SHORT TERM RES. (CRISIS)	4'-0" X 6'-10 7/8"	ALUMINUM	FIXED	14 - 16 / A-10	REMOUNT SHUTTERS, SEE NOTE #3
235	A.2	SHORT TERM RES. (CRISIS)	4'-0" X 6'-10 7/8"	ALUMINUM	FIXED	14 - 16 / A-10	REMOUNT SHUTTERS, SEE NOTE #3
236	A.2	LONG TERM BLDG NO.1 (G.R.O.P.)	4'-0" X 6'-10 7/8"	ALUMINUM	FIXED	14 - 16 / A-10	REMOUNT SHUTTERS, SEE NOTE #3
237	A.2	LONG TERM BLDG NO.1 (G.R.O.P.)	4'-0" X 6'-10 7/8"	ALUMINUM	FIXED	14 - 16 / A-10	REMOUNT SHUTTERS, SEE NOTE #3
238	A.2	LONG TERM BLDG NO.1 (G.R.O.P.)	4'-0" X 6'-10 7/8"	ALUMINUM	FIXED	14 - 16 / A-10	REMOUNT SHUTTERS, SEE NOTE #3
239	A.2	LONG TERM BLDG NO.1 (G.R.O.P.)	4'-0" X 6'-10 7/8"	ALUMINUM	FIXED	14 - 16 / A-10	REMOUNT SHUTTERS, SEE NOTE #3
240	A.2	LONG TERM BLDG NO.1 (G.R.O.P.)	4'-0" X 6'-10 7/8"	ALUMINUM	FIXED	14 - 16 / A-10	REMOUNT SHUTTERS, SEE NOTE #3
241	A.2	LONG TERM BLDG NO.1 (G.R.O.P.)	4'-0" X 6'-10 7/8"	ALUMINUM	FIXED	14 - 16 / A-10	REMOUNT SHUTTERS, SEE NOTE #3
242	A.2	LONG TERM BLDG NO.1 (G.R.O.P.)	4'-0" X 6'-10 7/8"	ALUMINUM	FIXED	14 - 16 / A-10	REMOUNT SHUTTERS, SEE NOTE #3
243	A.2	LONG TERM BLDG NO.1 (G.R.O.P.)	4'-0" X 6'-10 7/8"	ALUMINUM	FIXED	14 - 16 / A-10	REMOUNT SHUTTERS, SEE NOTE #3

[illegible]

THIRD FLOOR							
301	H	SHORT TERM RES. (CRISIS)	4'-0" X 4'-2 7/8"	ALUMINUM	FIXED	17 & 18 / A-10	
302	H	SHORT TERM RES. (CRISIS)	4'-0" X 4'-2 7/8"	ALUMINUM	FIXED	17 & 18 / A-10	
303	H	SHORT TERM RES. (CRISIS)	4'-0" X 4'-2 7/8"	ALUMINUM	FIXED	17 & 18 / A-10	
304	H	SHORT TERM RES. (CRISIS)	4'-0" X 4'-2 7/8"	ALUMINUM	FIXED	17 & 18 / A-10	
305	H	SHORT TERM RES. (CRISIS)	4'-0" X 4'-2 7/8"	ALUMINUM	FIXED	17 & 18 / A-10	
306	H	SHORT TERM RES. (CRISIS)	4'-0" X 4'-2 7/8"	ALUMINUM	FIXED	17 & 18 / A-10	
307	H	SHORT TERM RES. (CRISIS)	4'-0" X 4'-2 7/8"	ALUMINUM	FIXED	17 & 18 / A-10	
308	H	SHORT TERM RES. (CRISIS)	4'-0" X 4'-2 7/8"	ALUMINUM	FIXED	17 & 18 / A-10	
309	H	SHORT TERM RES. (CRISIS)	4'-0" X 4'-2 7/8"	ALUMINUM	FIXED	17 & 18 / A-10	
310	H	SHORT TERM RES. (CRISIS)	4'-0" X 4'-2 7/8"	ALUMINUM	FIXED	17 & 18 / A-10	
311	H	SHORT TERM RES. (CRISIS)	4'-0" X 4'-2 7/8"	ALUMINUM	FIXED	17 & 18 / A-10	
312	H	SHORT TERM RES. (CRISIS)	4'-0" X 4'-2 7/8"	ALUMINUM	FIXED	17 & 18 / A-10	
313	H	SHORT TERM RES. (CRISIS)	4'-0" X 4'-2 7/8"	ALUMINUM	FIXED	17 & 18 / A-10	
314	H	SHORT TERM RES. (CRISIS)	4'-0" X 4'-2 7/8"	ALUMINUM	FIXED	17 & 18 / A-10	
315	H	SHORT TERM RES. (CRISIS)	4'-0" X 4'-2 7/8"	ALUMINUM	FIXED	17 & 18 / A-10	
316	H	SHORT TERM RES. (CRISIS)	4'-0" X 4'-2 7/8"	ALUMINUM	FIXED	17 & 18 / A-10	
317	H	SHORT TERM RES. (CRISIS)	4'-0" X 4'-2 7/8"	ALUMINUM	FIXED	17 & 18 / A-10	
318	H	SHORT TERM RES. (CRISIS)	4'-0" X 4'-2 7/8"	ALUMINUM	FIXED	17 & 18 / A-10	
319	A.2	SHORT TERM RES. (CRISIS)	4'-0" X 6'-10 7/8"	ALUMINUM	FIXED	14 - 16 / A-10	REMOUNT SHUTTERS, SEE NOTE #3
320	A.2	SHORT TERM RES. (CRISIS)	4'-0" X 6'-10 7/8"	ALUMINUM	FIXED	14 - 16 / A-10	REMOUNT SHUTTERS, SEE NOTE #3
321	A.2	SHORT TERM RES. (CRISIS)	4'-0" X 6'-10 7/8"	ALUMINUM	FIXED	14 - 16 / A-10	REMOUNT SHUTTERS, SEE NOTE #3
322	A.2	SHORT TERM RES. (CRISIS)	4'-0" X 6'-10 7/8"	ALUMINUM	FIXED	14 - 16 / A-10	REMOUNT SHUTTERS, SEE NOTE #3
323	A.2	SHORT TERM RES. (CRISIS)	4'-0" X 6'-10 7/8"	ALUMINUM	FIXED	14 - 16 / A-10	REMOUNT SHUTTERS, SEE NOTE #3
324	B.2	SHORT TERM RES. (CRISIS)	6'-8" X 10'-10 7/8"	ALUMINUM	FIXED	1,2,13, & 14 / A-10	

STOREFRONT SCHEDULE

FIRST FLOOR							
#	TYPE	LOCATION	SYS. SIZE	FRAME	PANEL	PANEL SIZE	COMMENTS
101	J.1	ADMIN. BUILDING	12'-0" X 10'-0 3/8"	ALUMINUM	ALUMINUM	PR. 3'-0" X 7'-0"	NEW HARDWARE TO MATCH EXISTING
102	K.2	ADMIN. BUILDING	7'-0" X 10'-0 3/8"	ALUMINUM	ALUMINUM	3'-0" X 7'-0"	NEW HARDWARE TO MATCH EXISTING
128	K.2	SHORT TERM RES. (CRISIS)	7'-0" X 10'-0 3/8"	ALUMINUM	ALUMINUM	3'-0" X 7'-0"	NEW HARDWARE TO MATCH EXISTING
129	J.1	SHORT TERM RES. (CRISIS)	12'-0" X 10'-0 3/8"	ALUMINUM	ALUMINUM	PR. 3'-0" X 7'-0"	NEW HARDWARE TO MATCH EXISTING
131	K.4	SHORT TERM RES. (CRISIS)	5'-0" X 10'-0 3/8"	ALUMINUM	ALUMINUM	3'-0" X 7'-0"	NEW HARDWARE TO MATCH EXISTING
132	L.1	SHORT TERM RES. (CRISIS)	8'-0" X 10'-0 3/8"	ALUMINUM	4' SLIDING GLASS DOOR		
133	L.1	SHORT TERM RES. (CRISIS)	8'-0" X 10'-0 3/8"	ALUMINUM	4' SLIDING GLASS DOOR		
134	L.1	SHORT TERM RES. (CRISIS)	8'-0" X 10'-0 3/8"	ALUMINUM	4' SLIDING GLASS DOOR		
135	L.1	SHORT TERM RES. (CRISIS)	8'-0" X 10'-0 3/8"	ALUMINUM	4' SLIDING GLASS DOOR		
136	K.3	SHORT TERM RES. (CRISIS)	6'-8" X 10'-0 3/8"	ALUMINUM	ALUMINUM	3'-0" X 7'-0"	NEW HARDWARE TO MATCH EXISTING
137	L.1	SHORT TERM RES. (CRISIS)	8'-0" X 10'-0 3/8"	ALUMINUM	4' SLIDING GLASS DOOR		
138	L.1	SHORT TERM RES. (CRISIS)	8'-0" X 10'-0 3/8"	ALUMINUM	4' SLIDING GLASS DOOR		
181	K.3	LONG TERM BLDG NO.1 (G.R.O.P.)	6'-8" X 10'-0 3/8"	ALUMINUM	ALUMINUM	3'-0" X 7'-0"	NEW HARDWARE TO MATCH EXISTING
182	J.2	LONG TERM BLDG NO.1 (G.R.O.P.)	10'-0" X 10'-0 3/8"	ALUMINUM	ALUMINUM	PR. 3'-0" X 7'-0"	NEW HARDWARE TO MATCH EXISTING
1100	K.1	LONG TERM BLDG NO.2 (B.R.O.P.)	8'-0" X 10'-0 3/8"	ALUMINUM	ALUMINUM	3'-0" X 7'-0"	NEW HARDWARE TO MATCH EXISTING
1101	K.3	LONG TERM BLDG NO.2 (B.R.O.P.)	6'-8" X 10'-0 3/8"	ALUMINUM	ALUMINUM	3'-0" X 7'-0"	NEW HARDWARE TO MATCH EXISTING
1115	L.2	LONG TERM BLDG NO.1 (G.R.O.P.)	6'-8" X 10'-0 3/8"	ALUMINUM	4' SLIDING GLASS DOOR		
1116	K.3	LONG TERM BLDG NO.1 (G.R.O.P.)	6'-8" X 10'-0 3/8"	ALUMINUM	ALUMINUM	3'-0" X 7'-0"	
1117	L.3	LONG TERM BLDG NO.1 (G.R.O.P.)	6'-0" X 10'-0 3/8"	ALUMINUM	4' SLIDING GLASS DOOR		
SECOND FLOOR							
201	J.2	ADMIN. BUILDING	10'-0" X 10'-0 3/8"	ALUMINUM	ALUMINUM	PR. 3'-0" X 7'-0"	NEW HARDWARE TO MATCH EXISTING
202	J.3	ADMIN. BUILDING	6'-8" X 10'-0 3/8"	ALUMINUM	ALUMINUM	PR. 3'-0" X 7'-0"	NEW HARDWARE TO MATCH EXISTING
220	J.2	SHORT TERM RES. (CRISIS)	10'-0" X 10'-0 3/8"	ALUMINUM	ALUMINUM	PR. 3'-0" X 7'-0"	NEW HARDWARE TO MATCH EXISTING

NOTE:
BUILDING NAMES ORIGINAL / CURRENT

SHORT TERM RES. = CRISIS CENTER (CRISIS)
LONG TERM BLDG NO.1 = GIRLS - RIGHTS OF PASSAGE, (G.R.O.P.)
LONG TERM BLDG NO.2 = BOYS - RIGHTS OF PASSAGE, (B.R.O.P.)

SHEET INDEX	
Sheet #	Sheet Name
A-1	SCHEDULE REVISED
A-1.2	UNIT TYPES
A-2	1ST FLOOR PLAN - ADMIN & SHORT TERM
A-3	2ND FLOOR PLAN - ADMIN & SHORT TERM
A-4	THIRD FLOOR PLAN - ADMIN & SHORT TERM
A-5	1ST & 2ND FLOOR - LONG-TERM RES.
A-10	WINDOW DETAILS

GENERAL NOTES

1. RESIDENTS WILL BE PRESENT . MAINTAIN A CLEAN AND SAFE ENVIRONMENT AT ALL TIMES.

2. ALL PLANS, TYPES, & DETAILS ARE FROM THE ORIGINAL CONSTRUCTION DRAWINGS AND ARE INCLUDED FOR INFORMATIONAL PURPOSES. QUANTITIES AND SIZES ARE TO BE VERIFIED BEFORE ORDERING REPLACEMENT UNITS.

3. ANY/ALL EXISTING WOODEN SHUTTERS TO BE REPLACED WITH NEW OPERABLE ALUMINUM SHUTTERS.

4. EXISTING SHUTTERS @ 2ND & 3RD FLOORS, PREVIOUSLY MOUNTED TO WINDOW FRAMES, ARE TO BE RE-MOUNTED TO BRICK FACE. SHUTTERS AT FIRST FLOOR HAVE ALREADY BEEN REMOUNTED. MODIFY / REPLACE HINGES AS NECESSARY. ALL NEW HINGES TO BE STAINLESS STEEL, PAINTED TO MATCH SHUTTERS.

5. ALL NEW WINDOW UNITS TO BE LOW-E & IMPACT RESISTANT.

DESIGN WIND LOADS:
DETERMINE DESIGN WIND LOADS APPLICABLE
TO THE PROJECT FROM BASIC WIND SPEED
INDICATED IN MILES PER HOUR, ACCORDING TO
ASCE 7, SECTION 6.5, "METHOD 2-ANALYTICAL
PROCEDURE," BASED ON MEAN ROOF HEIGHTS
ABOVE GRADE.

- A. BASIC WIND SPEED (MPH): 130
B. IMPORTANCE FACTOR 1.15
C. EXPOSURE CATEGORY B

MEAN ROOF HGT:
ADMIN, GROP, & BROP = 34'-6"
CRISIS CENTER = 44'-10"

PROVIDE PRICING AS FOLLOWS:

- 1) ALL HUNG WINDOWS
- 2) ALL FIXED & SLIDER WINDOWS
- 3) STOREFRONT SYSTEMS

129 WINDOW UNITS TOTAL

22 STOREFRONT UNITS TOTAL




CHRISTIAN J. BOURGEOIS
ARCHITECT
504-338-8007
CBA-DESIGN@ATT.NET

revisions		
No.	Description	Date


WINDOW REPLACEMENT COVENANT HOUSE 611 N Rampart St, New Orleans, LA 70112			
SCHEDULE REVISED			
PROJECT # :	140	drawing number	REV #:
DRAWN BY:	CJB	A-1 page of	
DATE:	3-16-20		

WINDOW TYPES

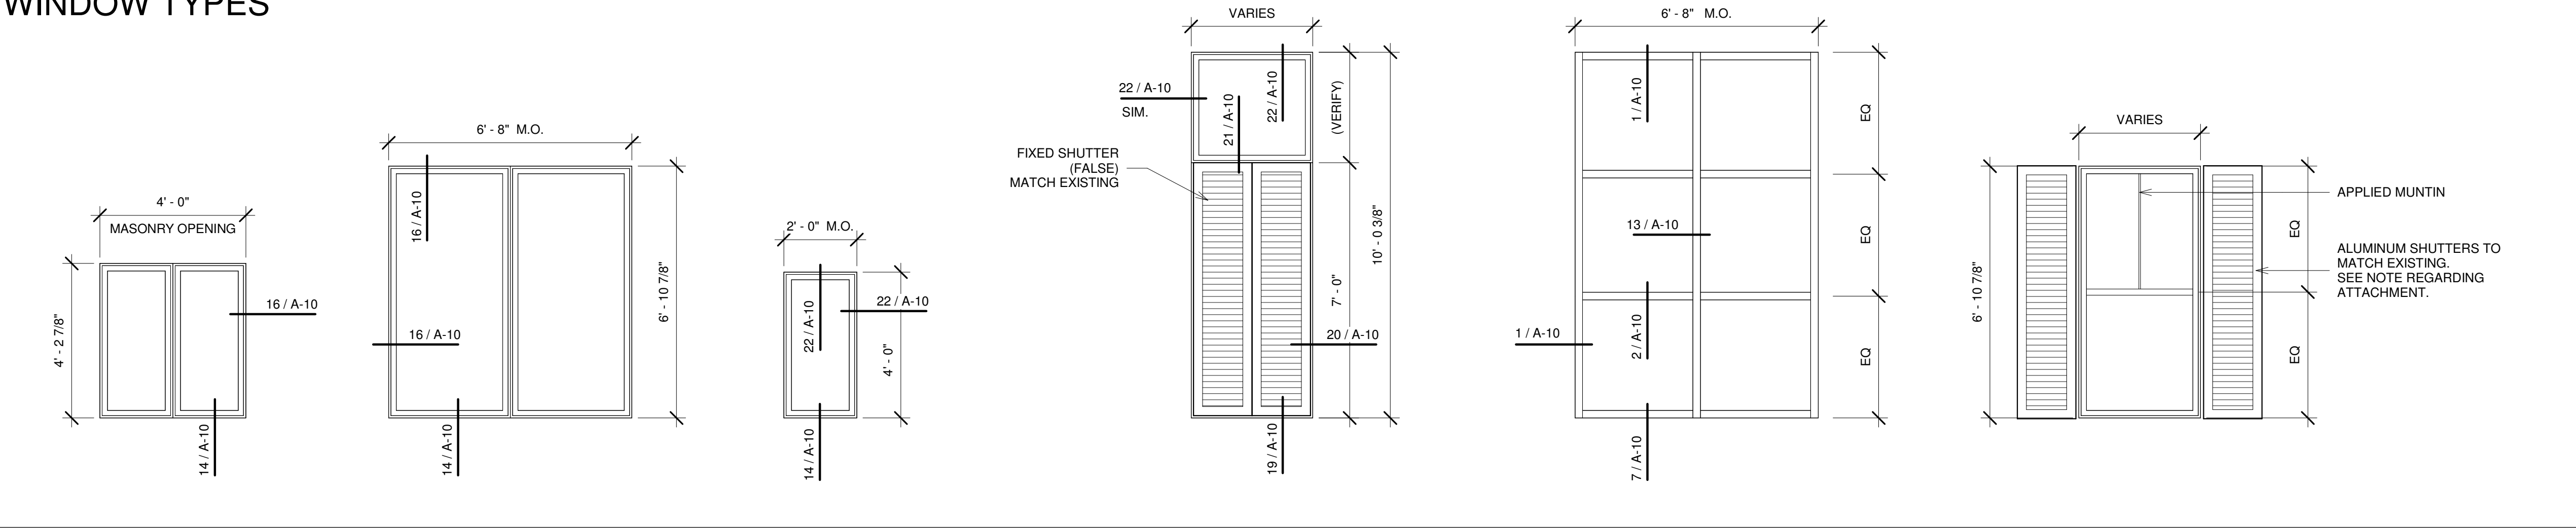

H (18) 4'-0" X 4'-2 7/8"	G (1) 6'-8" X 6'-10 7/8"	F (1) 2'-0" X 4'-0"	C.1 (3) 4'-0" X 10'-0 3/8"	B.1 (1) 6'-8" X 10'-10 3/8"	A.1 (18) 3'-8" X 6'-10 7/8"
			C.2 (3) 5'-4" X 10'-0 3/8"	B.2 (1) 6'-8" X 10'-10 7/8"	A.2 (81) 4'-0" X 6'-10 7/8"
					A.3 (2) SIMILAR TO A.2 FIXED ALUMINUM SHUTTER NO SASH
TOTAL TYPE "H" = 18	TOTAL TYPE "G" = 1	TOTAL TYPE "F" = 1	TOTAL TYPE "C" = 6	TOTAL TYPE "B" = 2	TOTAL TYPE "A" = 101

STOREFRONT TYPES

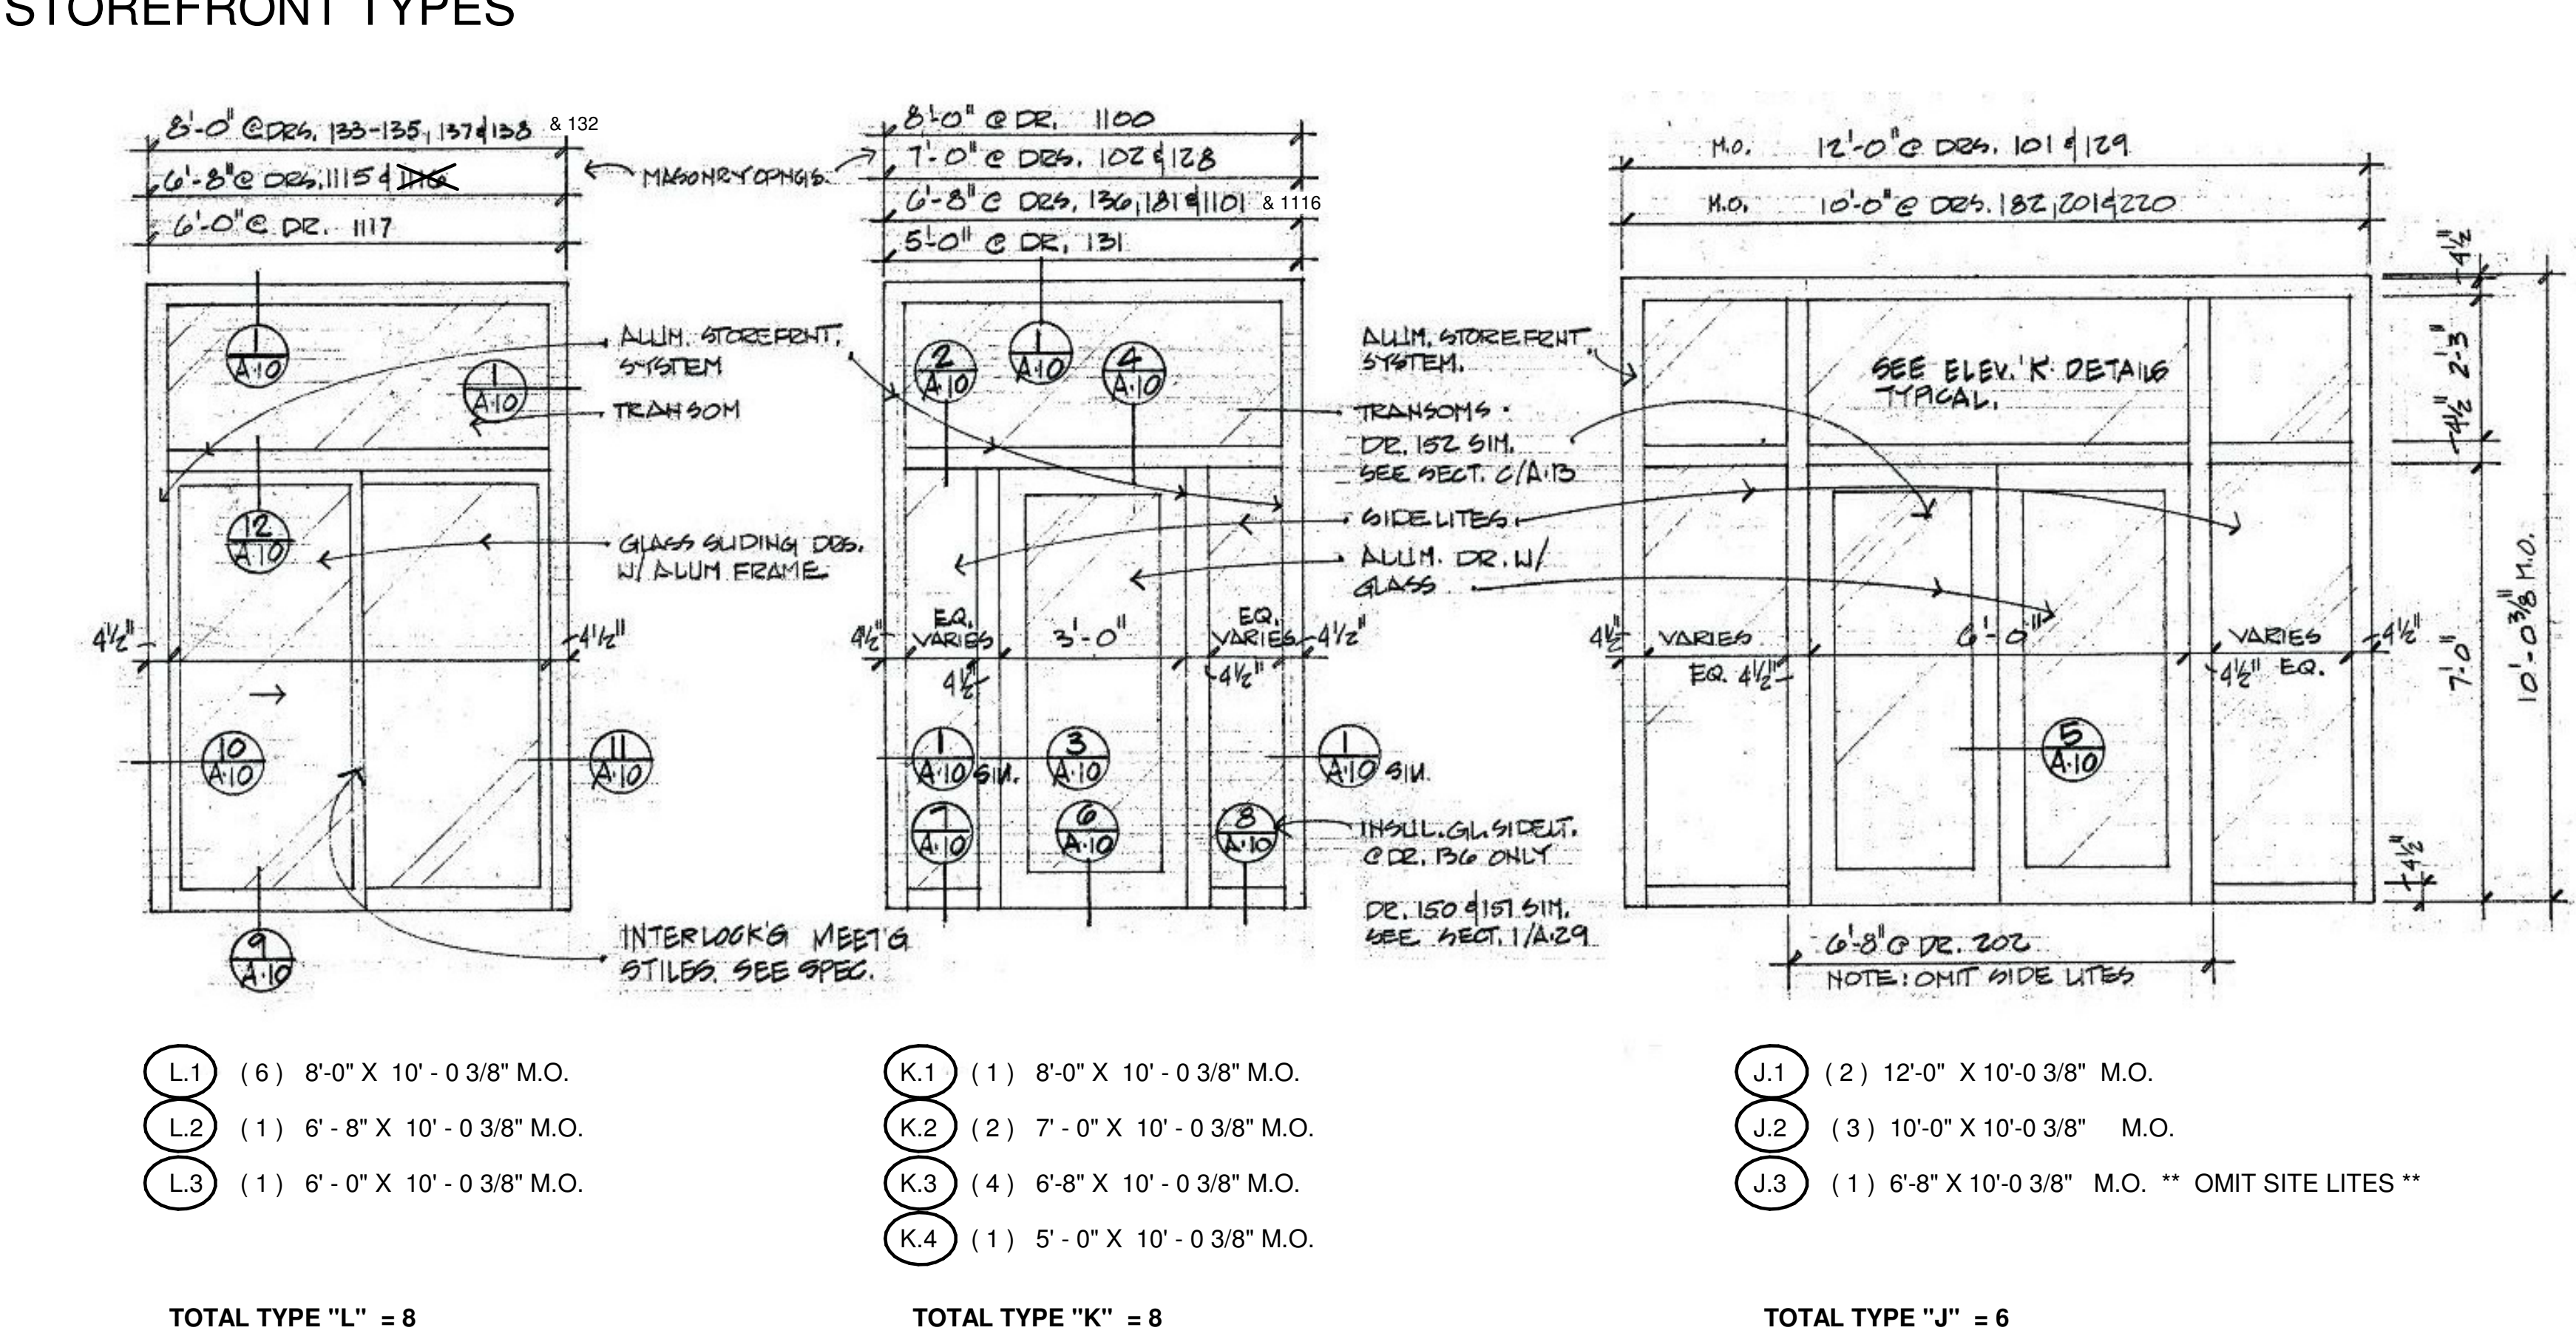

L.1 (6) 8'-0" X 10'-0 3/8" M.O.	K.1 (1) 8'-0" X 10'-0 3/8" M.O.	J.1 (2) 12'-0" X 10'-0 3/8" M.O.
L.2 (1) 6'-8" X 10'-0 3/8" M.O.	K.2 (2) 7'-0" X 10'-0 3/8" M.O.	J.2 (3) 10'-0" X 10'-0 3/8" M.O.
L.3 (1) 6'-0" X 10'-0 3/8" M.O.	K.3 (4) 6'-8" X 10'-0 3/8" M.O.	J.3 (1) 6'-8" X 10'-0 3/8" M.O. ** OMIT SIDE LITES **
TOTAL TYPE "L" = 8	TOTAL TYPE "K" = 8	TOTAL TYPE "J" = 6

CHRISTIAN J. BOURGEOIS
ARCHITECT
504-338-8007
CBA-DESIGN@ATT.NET

C B A
Architecture
& DESIGN

revisions		
No.	Description	Date


WINDOW REPLACEMENT

COVENANT HOUSE

611 N Rampart St, New Orleans, LA 70112

UNIT TYPES

PROJECT #:	140	drawing number	REV #:
DRAWN BY:	Author	A-1.2	
DATE:	3-16-20		page of

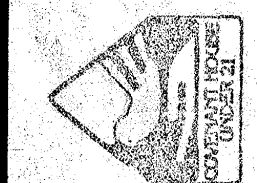

COVENANT HOUSE

NEW ORLEANS, LOUISIANA

LYONS & HUDSON
Architects, Ltd.
Suite 400/810 Union Street/New Orleans, Louisiana 70112

revisions


drawn by
checked by
date 10/25/76

project no.
1267


sheet

A-2

of 68

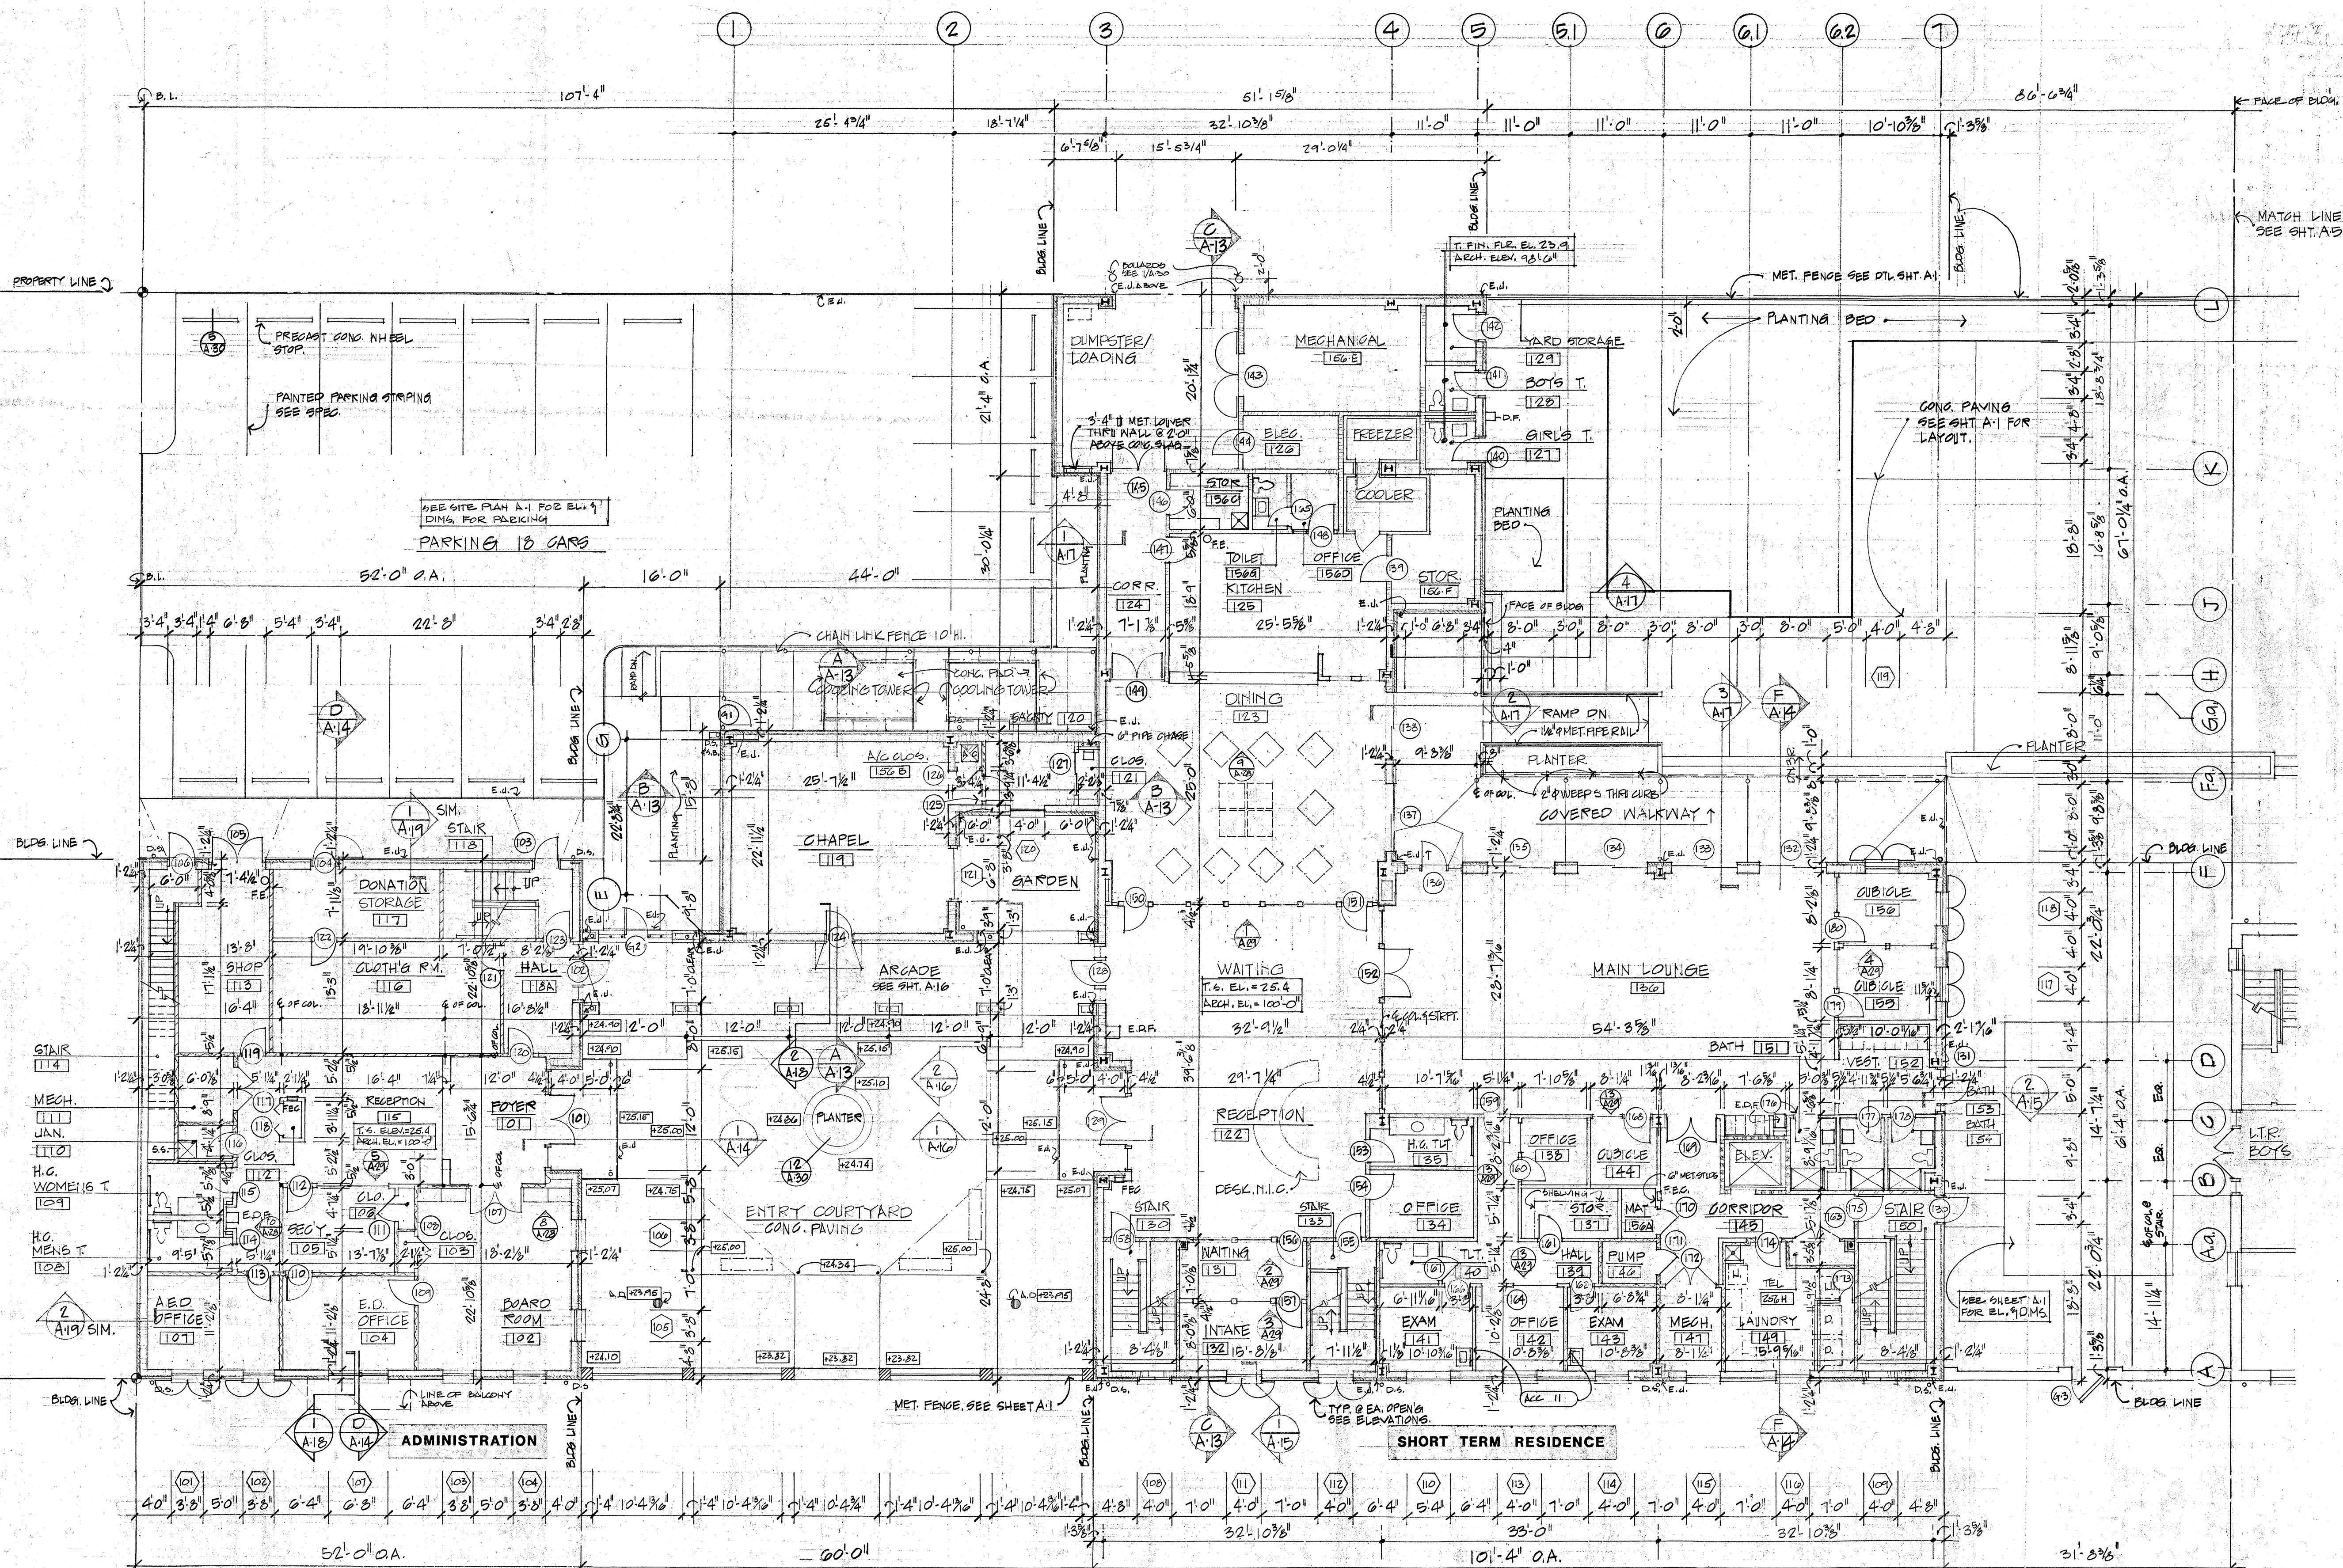

NOTE: SEE SHEETS A-24, A-25, A-26 FOR ENLARGED PLANS OF ALL TOILET RNS, BATH RNS, LAUNDRIES & KITCHENS

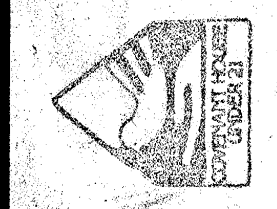

COVENANT HOUSE
NEW ORLEANS, LOUISIANA

LYONS & HUDSON
Architects, Ltd.
Suite 400/810 Union Street/New Orleans, Louisiana 70112

revisions


drawn B.L.G.
checked A.B.L.
date 10 SEPT 66


project no.
1267

sheet

A-3


of 60

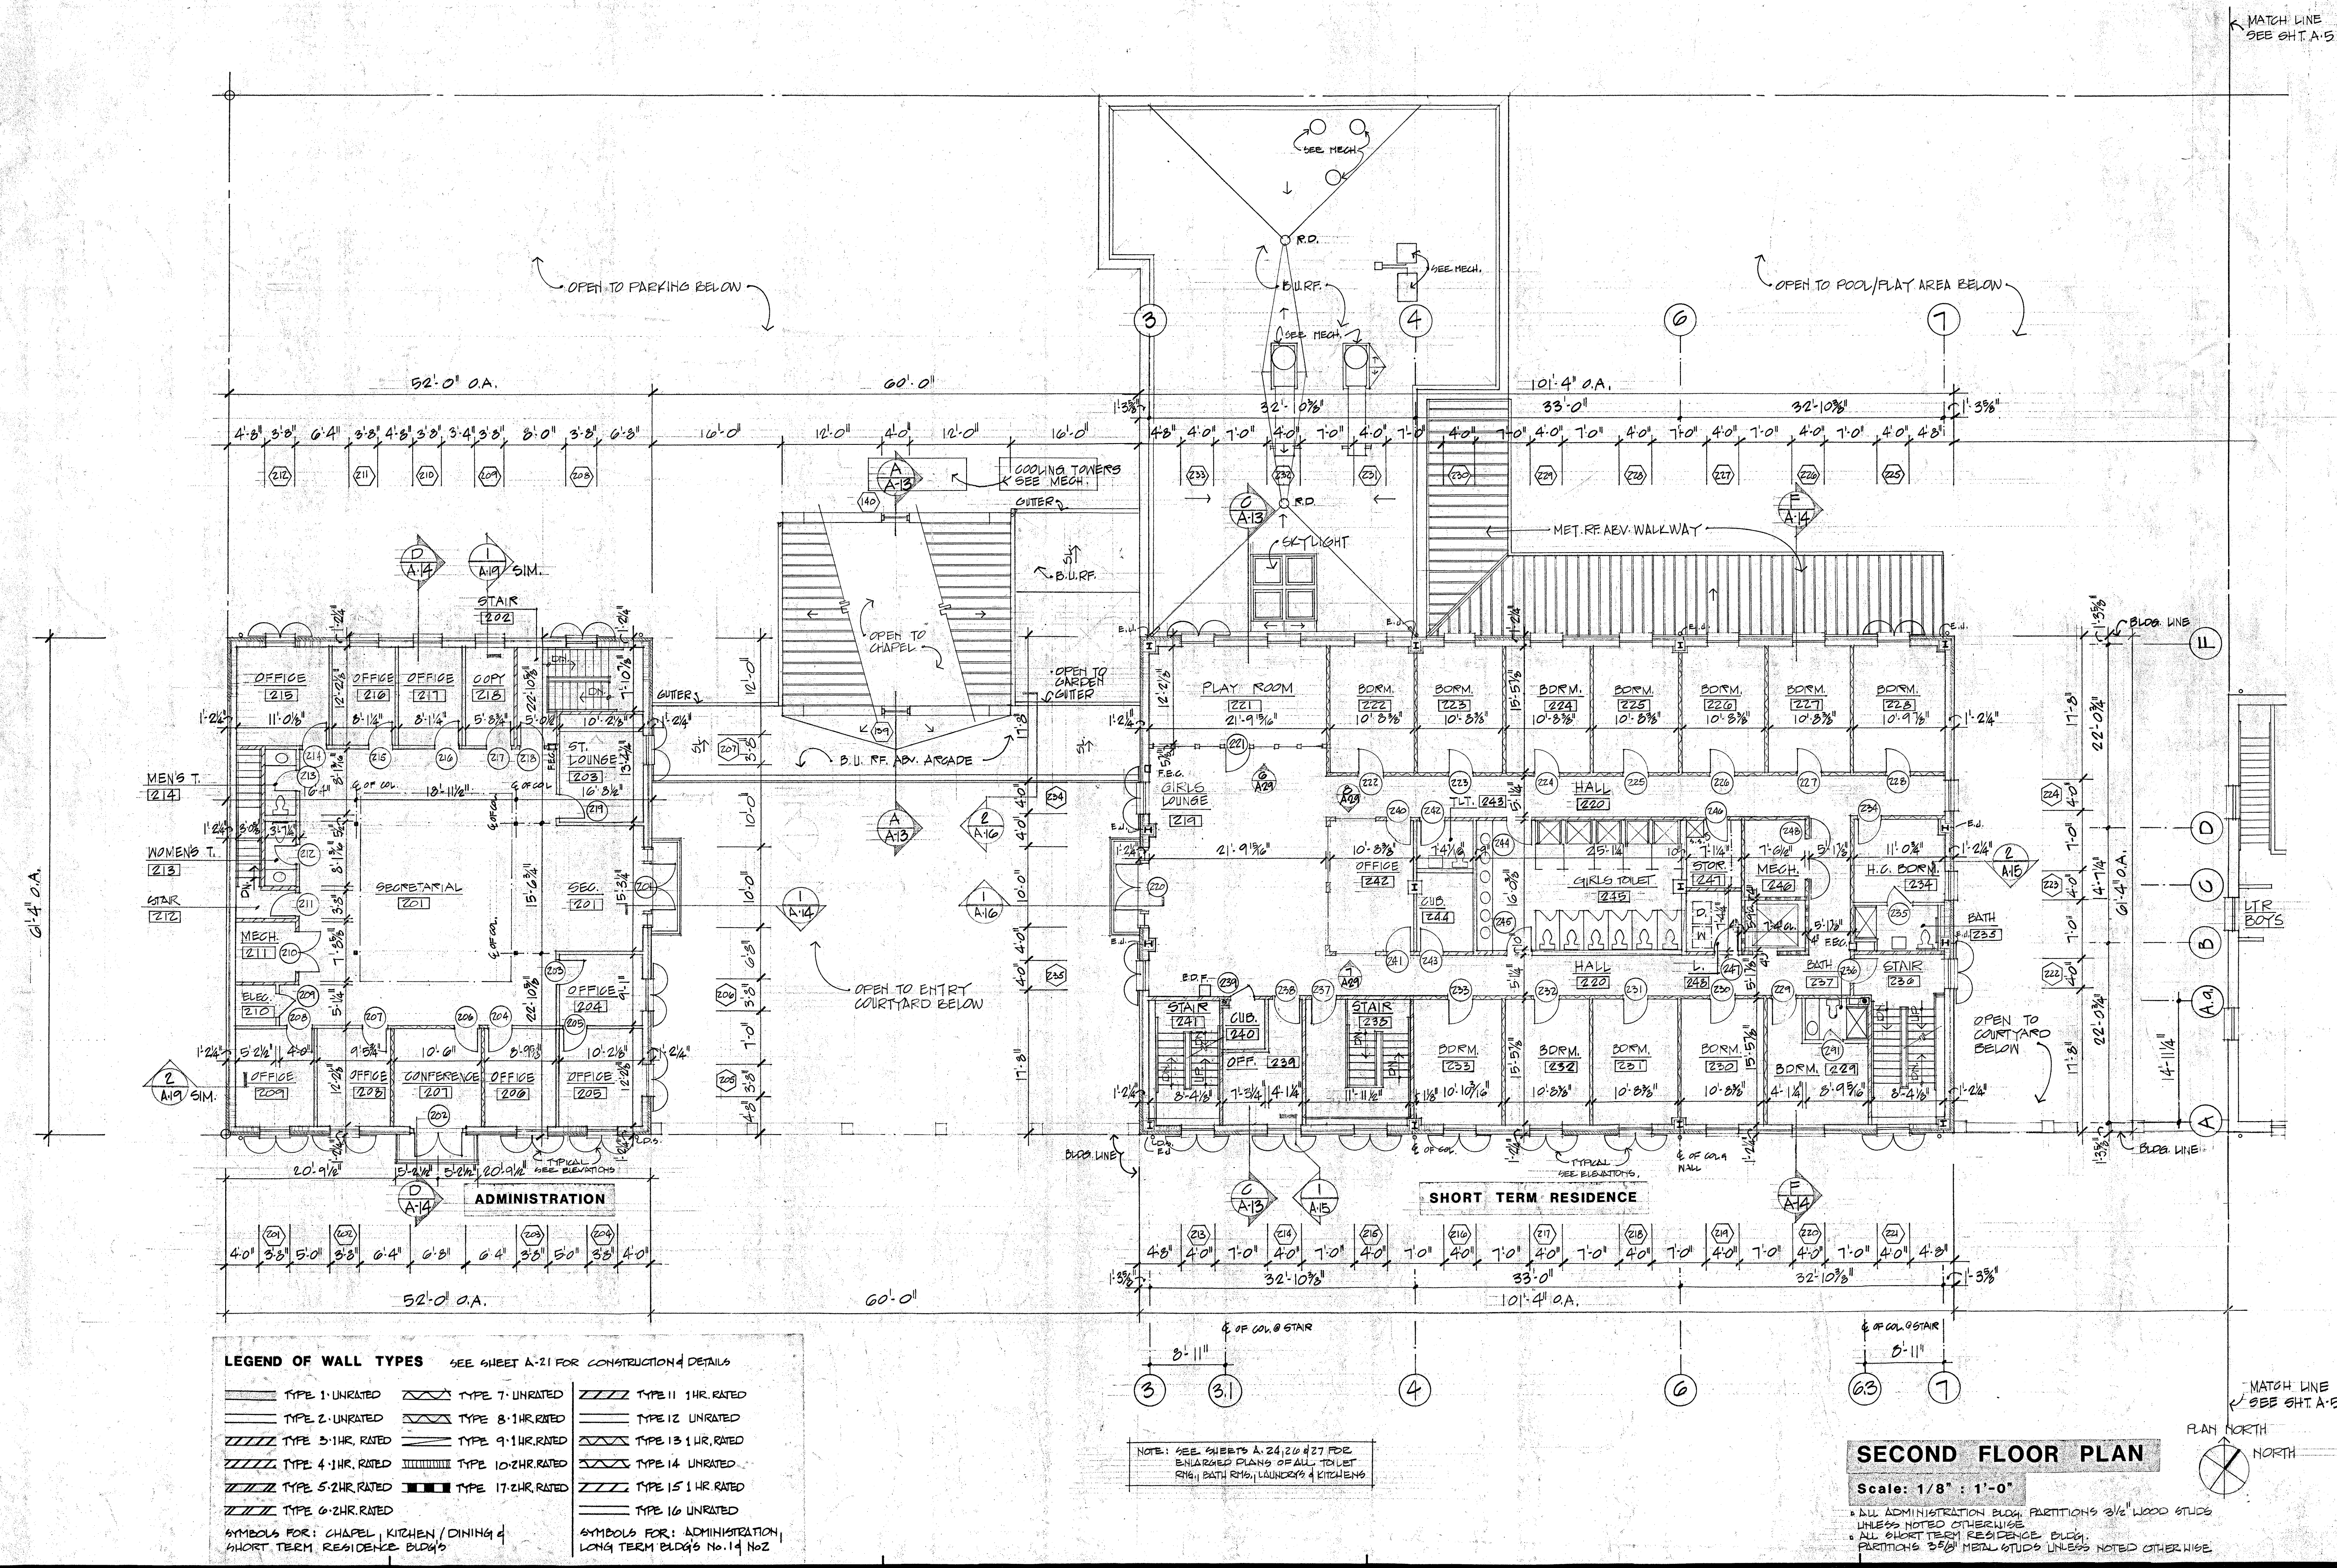

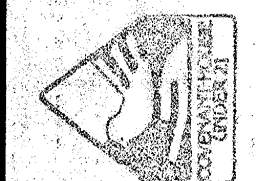


LYONS&HUDSON
Architects, Ltd.
Suite 400/810 Union Street/New Orleans, Louisiana 70112

of 68

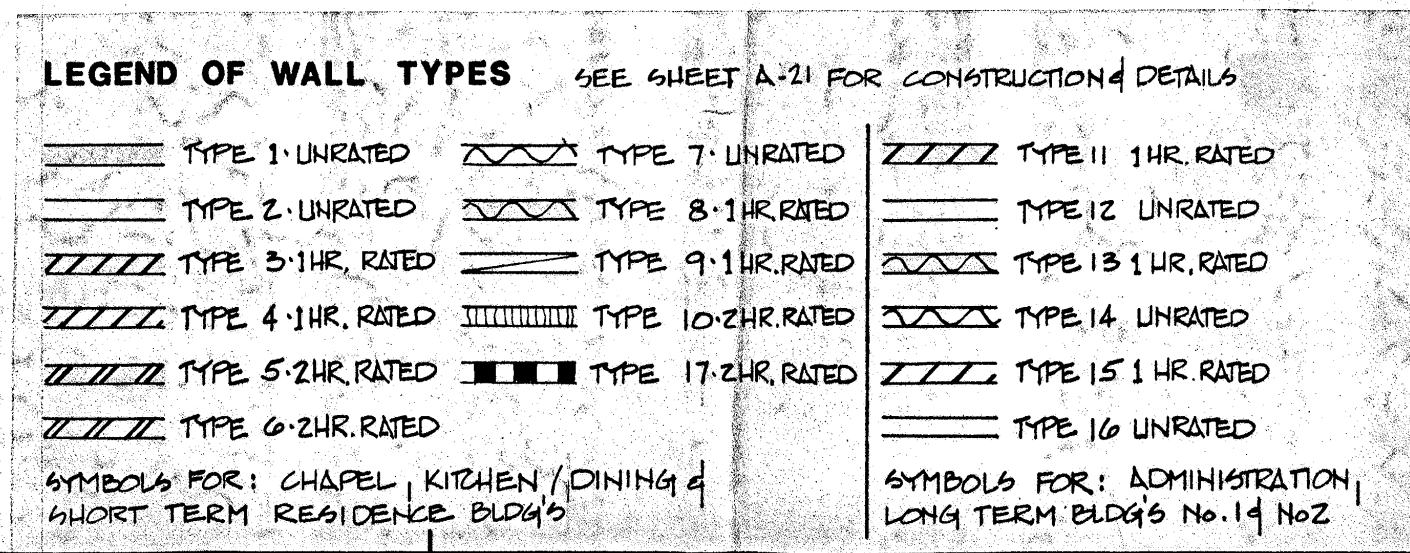

ALL SHORT TERM RESIDENCE BLDG PARTITIONS
3/8" METAL STUDS UNLESS NOTED OTHERWISE

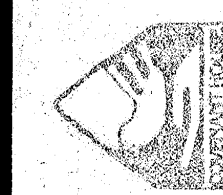

COVENANT HOUSE

NEW ORLEANS, LOUISIANA

LYONS & HUDSON
Architects, Ltd.
Suite 400/810 Union Street/New Orleans, Louisiana 70112

revisions

drawn EJA
checked ADL
date 10 SEP 80


project no.

1267

sheet

A-5

of 65

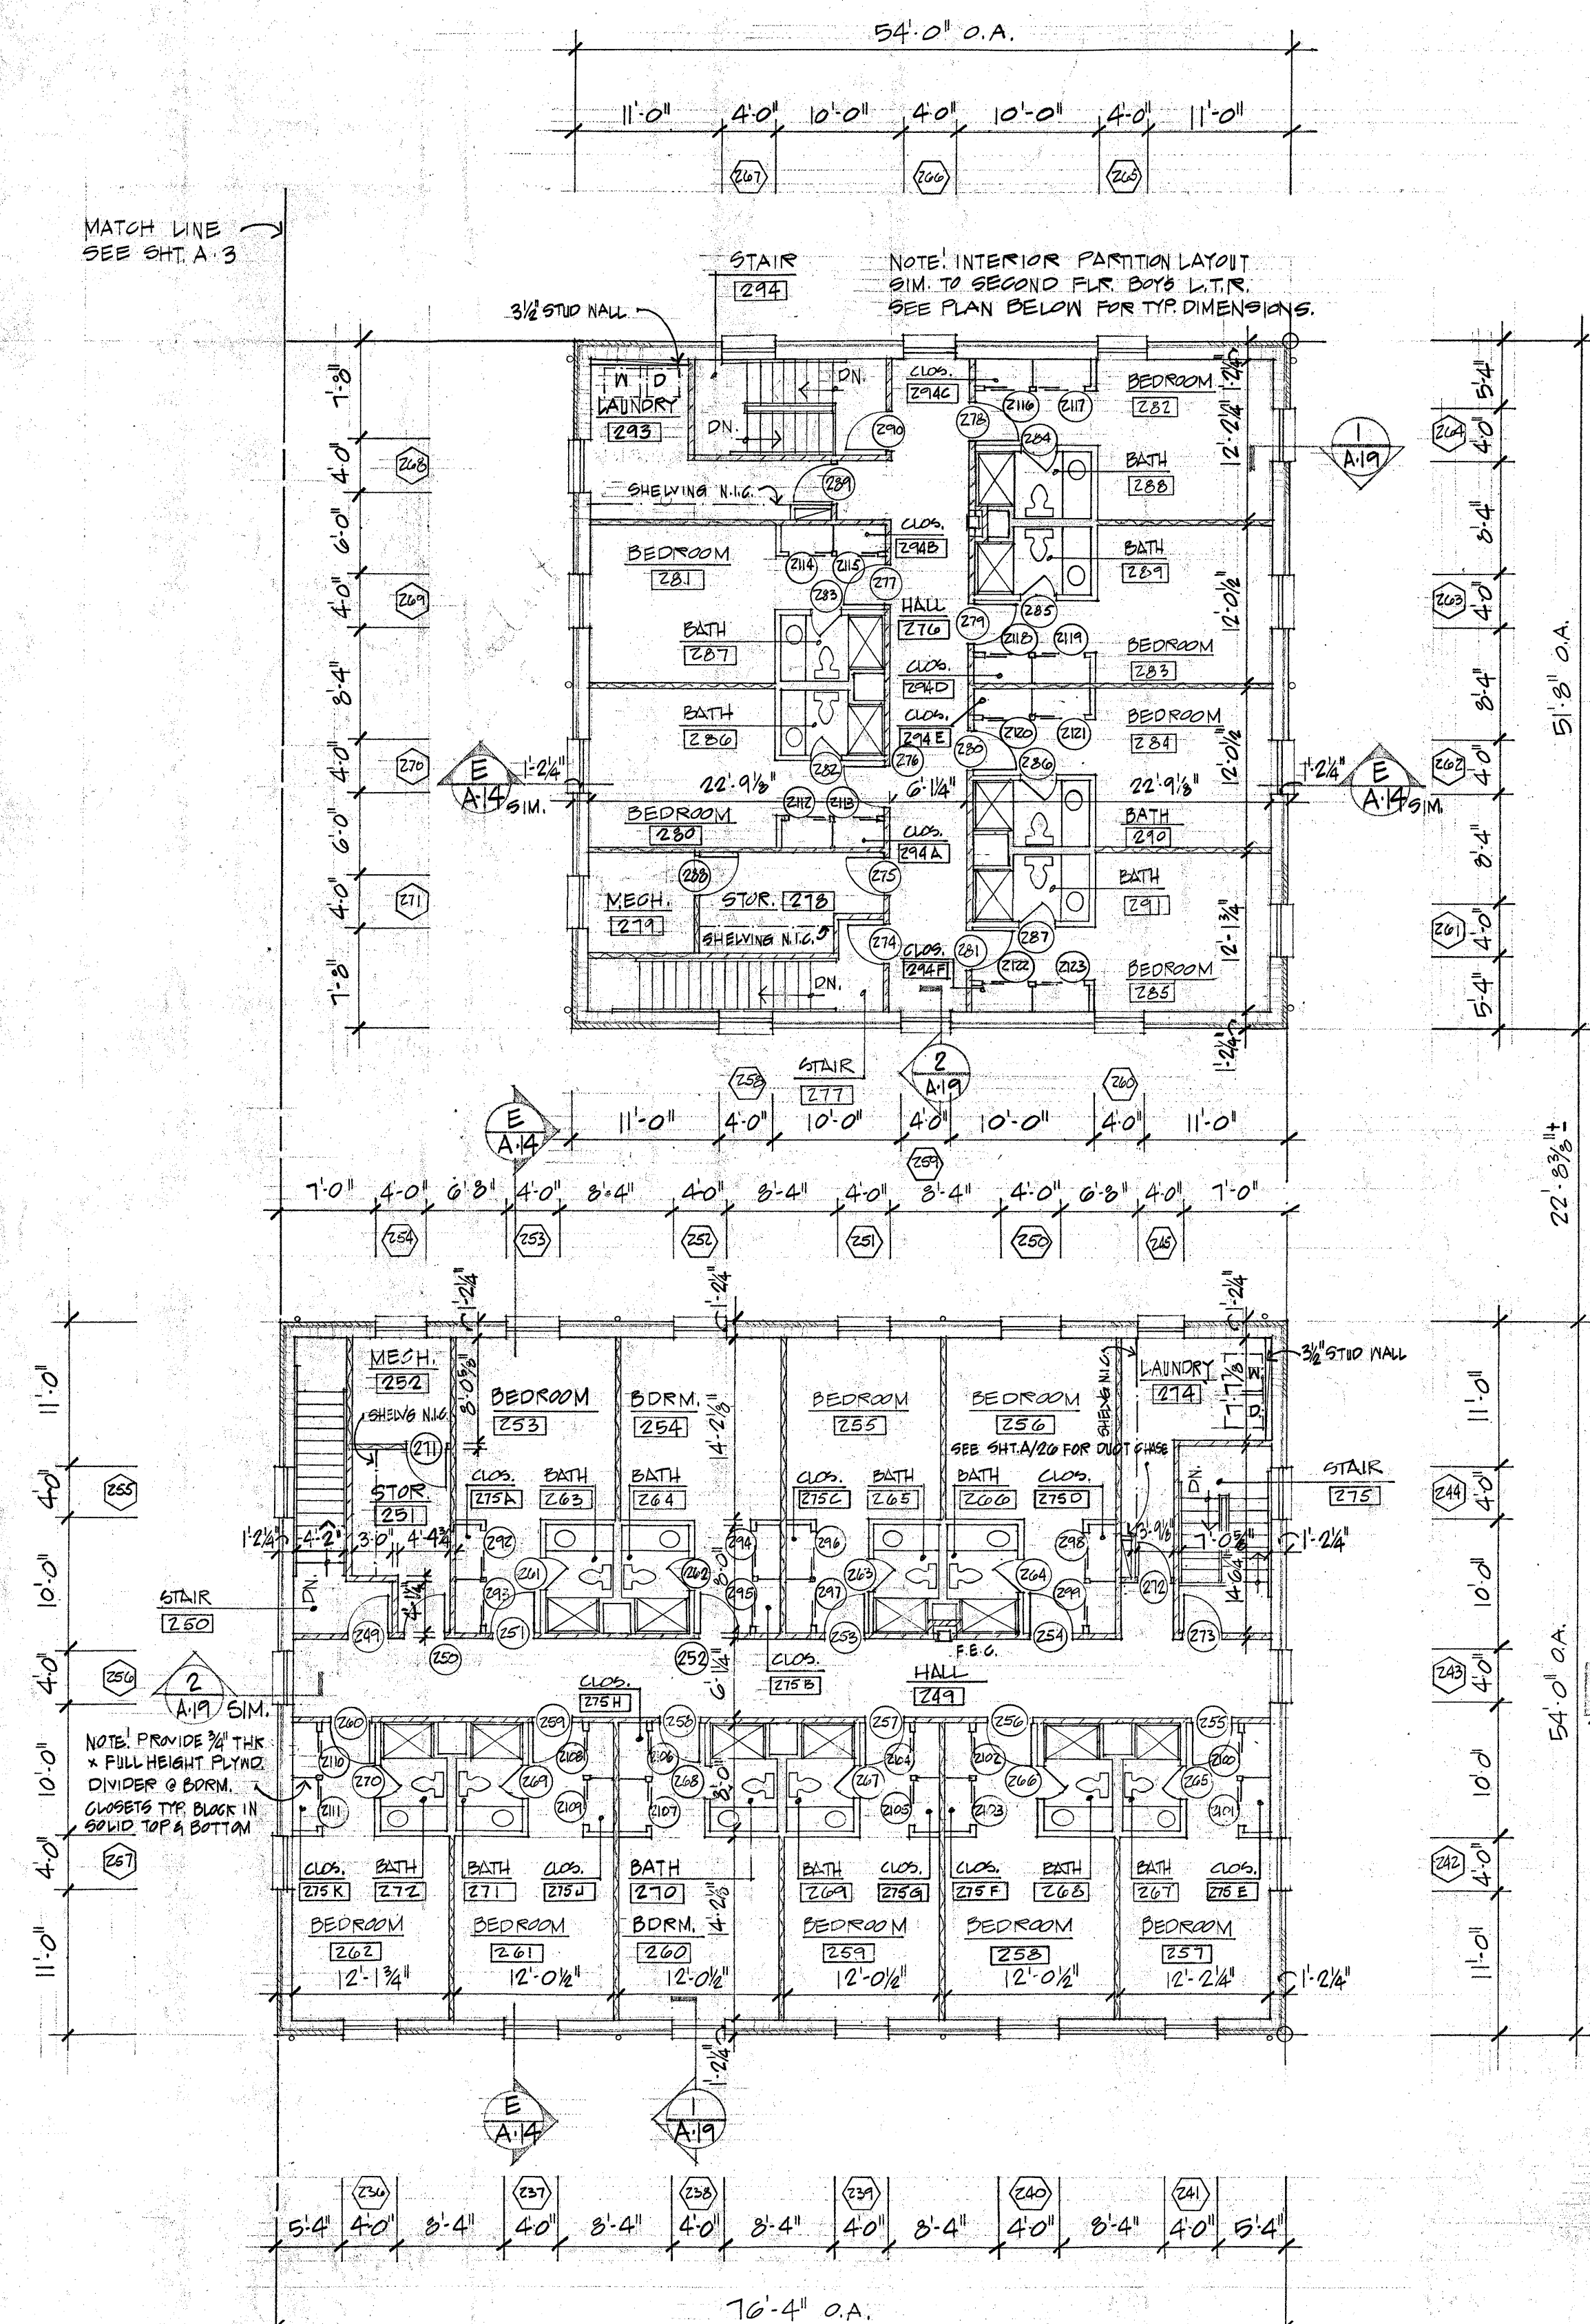

SECOND FLOOR PLAN

LEGEND OF WALL TYPES SEE SHEET A-21 FOR CONSTRUCTION DETAILS


TYPE 1-UNRATED	TYPE 7-UNRATED	TYPE 11-1HR. RATED
TYPE 2-UNRATED	TYPE 8-1HR. RATED	TYPE 12-UNRATED
TYPE 3-1HR. RATED	TYPE 9-1HR. RATED	TYPE 13-1HR. RATED
TYPE 4-1HR. RATED	TYPE 10-2HR. RATED	TYPE 14-UNRATED
TYPE 5-2HR. RATED	TYPE 17-2HR. RATED	TYPE 15-1HR. RATED
TYPE 6-2HR. RATED		TYPE 16-UNRATED

SYMBOLS FOR: CHAPEL, KITCHEN, DINING & SHORT TERM RESIDENCE BLDGS

SYMBOLS FOR: ADMINISTRATION, LONG TERM BLDGS No. 1 & 2

LONG TERM RESIDENCE NO. 2


LONG TERM RESIDENCE NO. 1

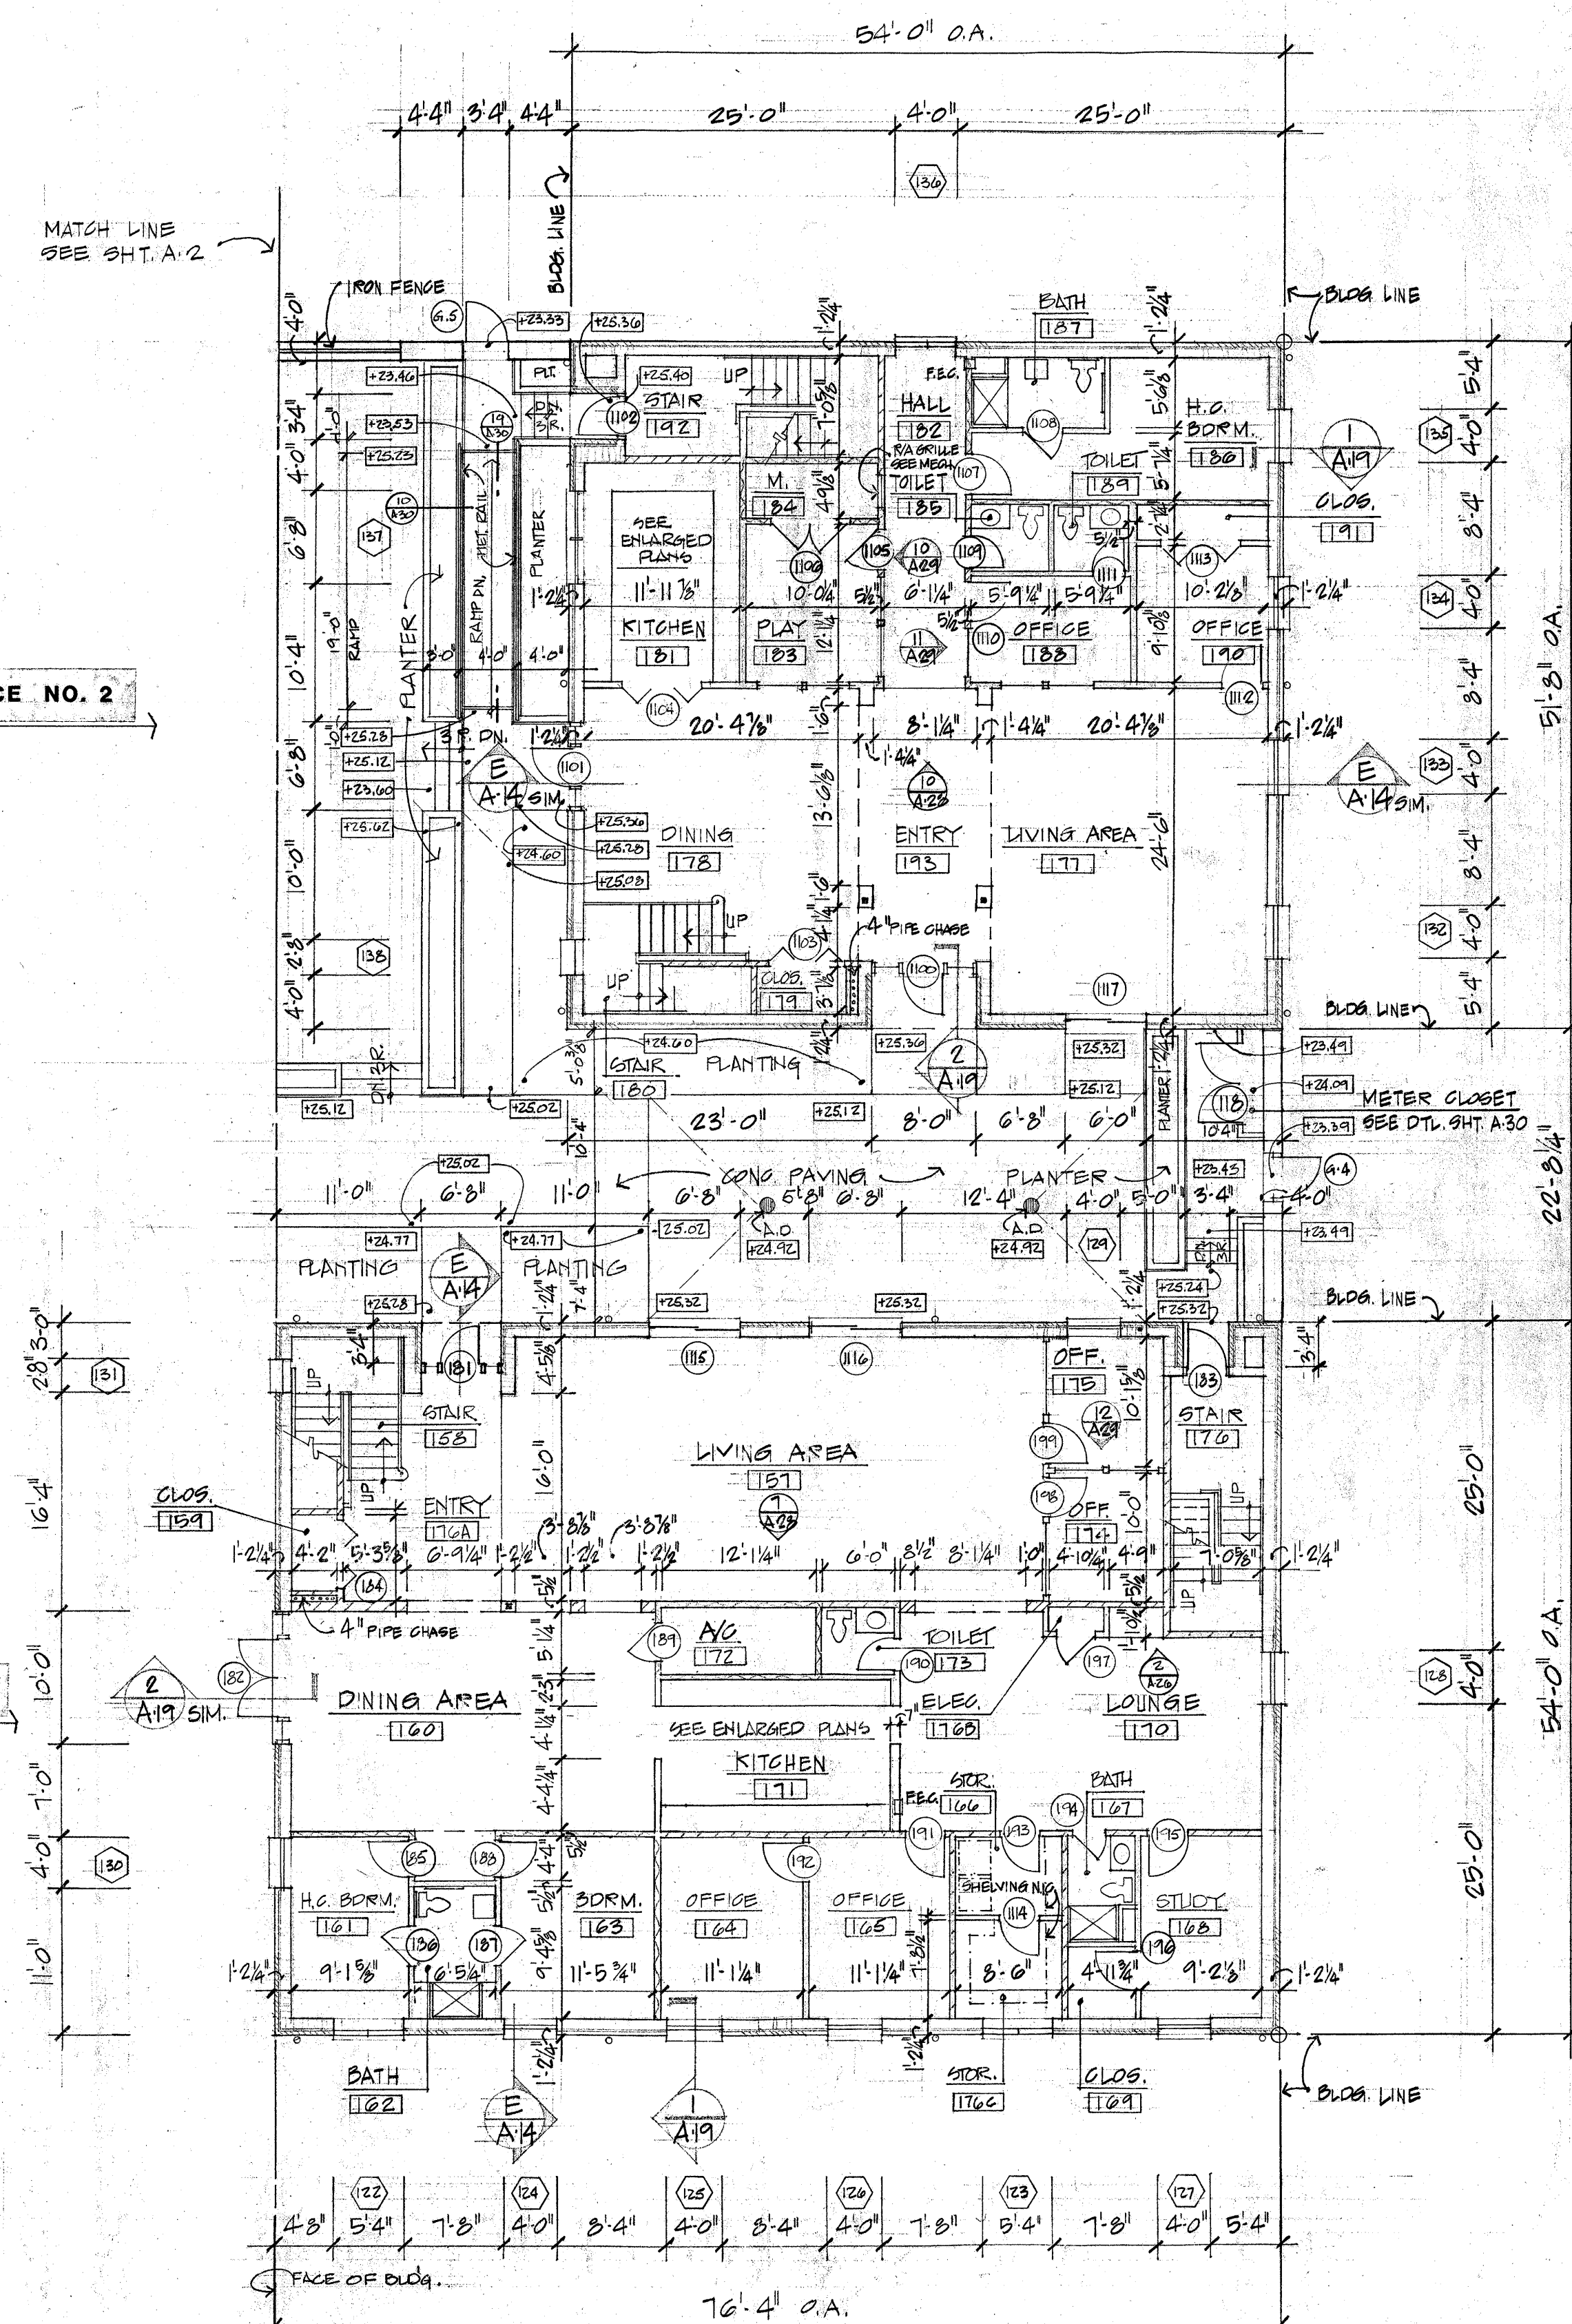

GROUND FLOOR PLAN

LONG-TERM RESIDENCE BUILDINGS

SCALE: 1/8" = 1'-0"
ALL LONG TERM RESIDENCE BLDG. PARTITIONS
3/4" WOOD STUDS UNLESS NOTED OTHERWISE

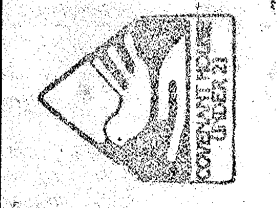

COVENANT HOUSE
NEW ORLEANS, LOUISIANA

LYONS & HUDSON
Architects, Ltd.
Suite 400/810 Union Street/New Orleans, Louisiana 70112

revisions

drawn: BJA
checked: ABL
date: 10/29/80

project no.
1267

sheet

A-10

of 60

(23) MEETING STILES @ FIXED BLINDS
A10 SCALE: 3" = 1'-0"

PROVIDE BED OF SEALANT FULL HT. & MEET @ STILES. LINE OF BRICK SILL BEYOND.

SCREW THRU WD. BLINDS INTO SOLID WD. BLOCK @ 24" O.C. COUNTERSINK HEADS, FILL & PAINT. FILL WIDTH X 4" TREATED WD. BLOCKS, DOLT TO CMU W/ 1/4" @ TABOLE DOLTS @ 24" O.C. VERT. MAX. RUN BLOCKS FULL HT. BEHIND WD. BLINDS.

(22) HEAD @ FIXED LIGHT (JAMB SIM)
A10 SCALE: 3" = 1'-0"

FOR TYP. NOTES @ WINDOW HEAD/JAMB SEE DTL. 16/A10

ALUM. SUBFRAME W/ FIXED ALUM. FRAME & INSULATED GL.

LINE OF 6" NOM. CONC. BLOCK & 1" INSUL. BEHIND FIXED TRANSOM LT. @ OPENING 109.

(21) TRANSOM BAR @ FIXED BLINDS
A10 SCALE: 3" = 1'-0"

NOTE: GLASS FIXED TRANSOM W/ 1/4" INSULATED SPANDREL GL. TINTED @ OPENING 109. MODIFY TYP. ALUM. SUBFRAME; ANCHOR TO 2x. FIXED INSULATED GLASS IN ALUM. FRAME & SILL. NO BLINDS @ GROUND FLOOR - SEE ELEV.

LINE OF 6" NOM. CONC. BLOCK & 1" INSUL. BEHIND FIXED TRANSOM LT. @ OPENING 109. DELETE NO. SILL & 2x; ANCHOR FRM. SILL TO CMU W/ L. SEE DTL. 19/A10 SIM.

FOR TYP. NOTES @ WINDOW DETAIL 14/A10.

15# BLOS FELT.

FIXED ALUM. JAMB/HEAD SUBFRAME BEYOND.

CONT. SEALANT & FRAM. BACKER ROD.

CONT. SILL FLASHING.

(20) JAMB @ FIXED BLINDS/SHUTTERS
A10 SCALE: 3" = 1'-0"

1/4" SHIM.

FOR TYP. NOTES ON ALUM. SUBFRAME & FASTENING SEE DTL. 16/A10.

3/8" GYP. BO. OVER 1/8" MET. FURK @ 16" O.C.

SEAL PERIMETER OF ALUM. FRAME & FIXED NO. BLINDS.

8" NOM. CONC. BLOCK. MODIFY TYP. ALUM. SUBFRAME.

FIXED NO. BLINDS/SHUTTERS W/ 5/8" HINGES SEE ELEV.

LINE OF DRIP SILL BEYOND.

(19) SILL @ FIXED NO. BLINDS
A10 SCALE: 3" = 1'-0"

FIXED NO. BLINDS @ GROUND FLOOR. SEE ELEV.

8" NOM. CONC. BLOCK.

ALUM. SILL. SEE WINDOW DETAILS. REMOVE REAR OF SILL & FASTEN TO ALUM. CLIP L. SET IN MASTIC.

SEAL OPEN TOP CONT. MEMBRANE FLASHING.

1/4" x 3" ALUM. CLIP L. CONT. FASTEN TO CONC. BLK. W/ 1/4" @ 5/8" MASONRY ANCHORS @ 24" O.C.

CONT. SILL FLASHING W/ NEEDS @ 24" O.C.

SEALANT. CONT.

CONC. SLAB.

(24) DRIP @ PRECAST LINTELS
A10 SCALE: 3" = 1'-0"

NOTE: PROVIDE 3/8" x 1" KEEPS IN 4" x 8" (NOM) PRECAST CONC. LINTEL. 8" FROM EACH END (12" @ 8" BEARS) & THEN 24" O.C. MAX.

4" x 8" (NOM) PRECAST CONC. LINTEL W/ 1/4" @ TOP & BOTTOM. 2x TIES @ 3" FROM EA. END & THEN 1x @ 3" TIE @ 12" O.C. MAX. BEAR 3" ON MASONRY EA. SIDE.

4" x 5" (NOM) PRECAST CONC. LINTEL W/ 1/4" @ TOP & BOTTOM. 2x TIES @ 3" FROM EA. END & THEN 1x @ 3" TIE @ 12" O.C. MAX. BEAR 3" ON MASONRY EA. SIDE.

(25) DETAIL
A10 HALF SCALE

FOR TYP. NOTES @ WINDOW HEAD/JAMB SEE DTL. 16/A10.

ALUM. ROLLING WINDOW. SEE SPEC.

GYP. BO. BEYOND.

ALUM. SUBFRAME SEE SPEC.

(26) DETAIL
A10 HALF SCALE

FOR TYP. NOTES @ WINDOW HEAD/JAMB SEE DTL. 16/A10.

ALUM. ROLLING WINDOW. SEE SPEC.

GYP. BO. BEYOND.

ALUM. SUBFRAME SEE SPEC.

(27) HEAD @ ROLLING WINDOWS
A10 SCALE: 3" = 1'-0"

ALUM. SUBFRAME BEYOND.

ALUM. ROLLING WINDOW. SEE SPEC.

FOR TYP. NOTES @ WINDOW SILL SEE DETAIL 14/A10.

(28) SILL @ ROLLING WINDOWS
A10 SCALE: 3" = 1'-0"

ALUM. SUBFRAME BEYOND.

ALUM. ROLLING WINDOW. SEE SPEC.

FOR TYP. NOTES @ WINDOW SILL SEE DETAIL 14/A10.

(29) INTERMEDIATE MILLION
A10 SCALE: 3" = 1'-0"

GLASS.

ALUM. MILLION.

LINE OF SILL BEYOND.

(30) SILL @ S.H. WINDOW
A10 SCALE: 3" = 1'-0"

GLASS.

ALUM. MILLION.

LINE OF SILL BEYOND.

(31) SILL @ S.H. WINDOW
A10 SCALE: 3" = 1'-0"

GLASS.

ALUM. MILLION.

LINE OF SILL BEYOND.

(32) SILL @ S.H. WINDOW
A10 SCALE: 3" = 1'-0"

GLASS.

ALUM. MILLION.

LINE OF SILL BEYOND.

(33) SILL @ S.H. WINDOW
A10 SCALE: 3" = 1'-0"

GLASS.

ALUM. MILLION.

LINE OF SILL BEYOND.

(34) SILL @ S.H. WINDOW
A10 SCALE: 3" = 1'-0"

GLASS.

ALUM. MILLION.

LINE OF SILL BEYOND.

(35) SILL @ S.H. WINDOW
A10 SCALE: 3" = 1'-0"

GLASS.

ALUM. MILLION.

LINE OF SILL BEYOND.

(36) SILL @ S.H. WINDOW
A10 SCALE: 3" = 1'-0"

GLASS.

ALUM. MILLION.

LINE OF SILL BEYOND.

(37) SILL @ S.H. WINDOW
A10 SCALE: 3" = 1'-0"

GLASS.

ALUM. MILLION.

LINE OF SILL BEYOND.

